


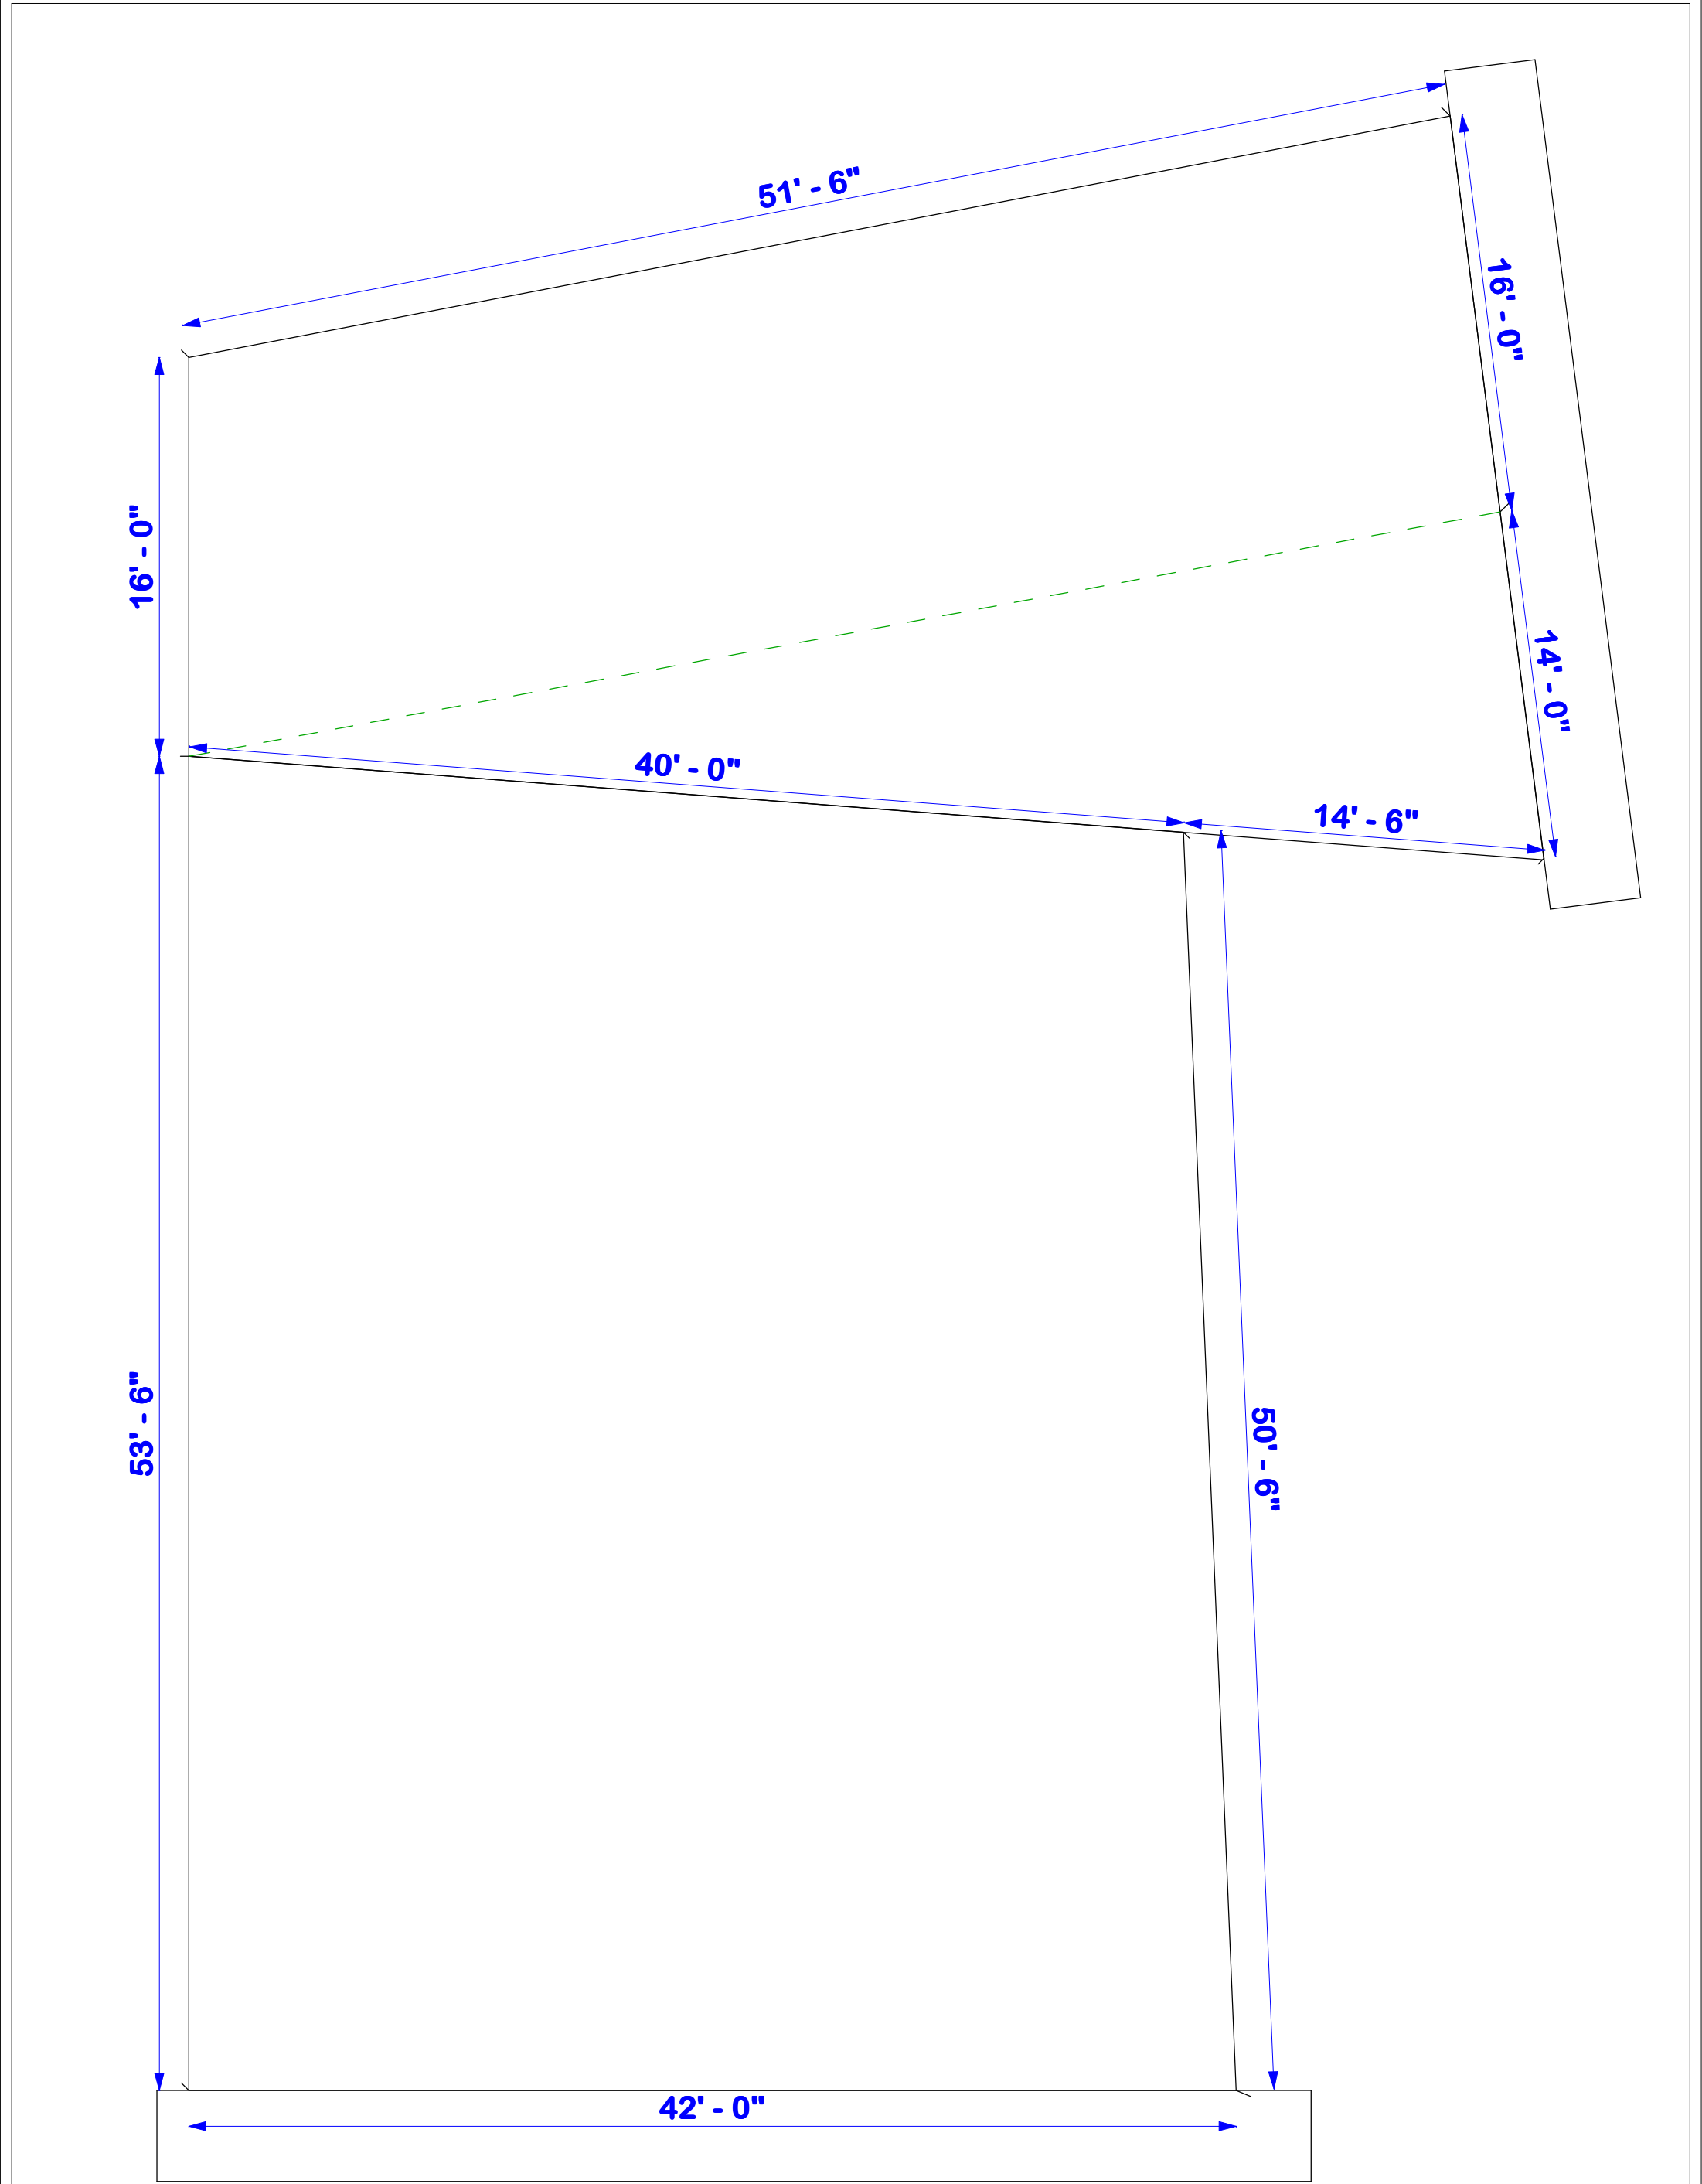

NO.	REVISION	DATE	BY	COPY RIGHT	 Builders:	Structural Consultant:	TITLE:	JOB NO:	407	NORTH		ARCHITECT Ar.V.BALAMURUGAN,B.ARCH; A.K.Shelters 2/357, AYYAVUDEVAR NAGAR, IYYER BUNGALOW, MADURAI - 14 CELL NO.9344002525. <i>email: akshelters1998@gmail.com</i>
				THE COPYRIGHT TO THIS DWG. IS WITH AKShelters. THE DWG .MAY BE USED ONLY FOR THE PURPOSE INTENDED ANDMAY NOTBE USED OR REPRODUCED IN ANY WAY WITHOUT CONSENT	S.R.S.BUILDERS 4/8, AYYASAMY AVENUE, MEENAKSHI NAGAR, INDIANBANK COLONY, NARAYANAPURAM MADURAI -14 EMail:pommuniyandi47@gmail.com	Designer	SITE PLAN	DWG.NO:	C.1-0			
							PROJECT:	SCALE:	1 : 70			
							RESIDENTIAL	DATE:	24-09-23			
							CLIENT:	DRAWN:	BM			
							Mr. MARTHANDAN	CHKD:	VBM			