


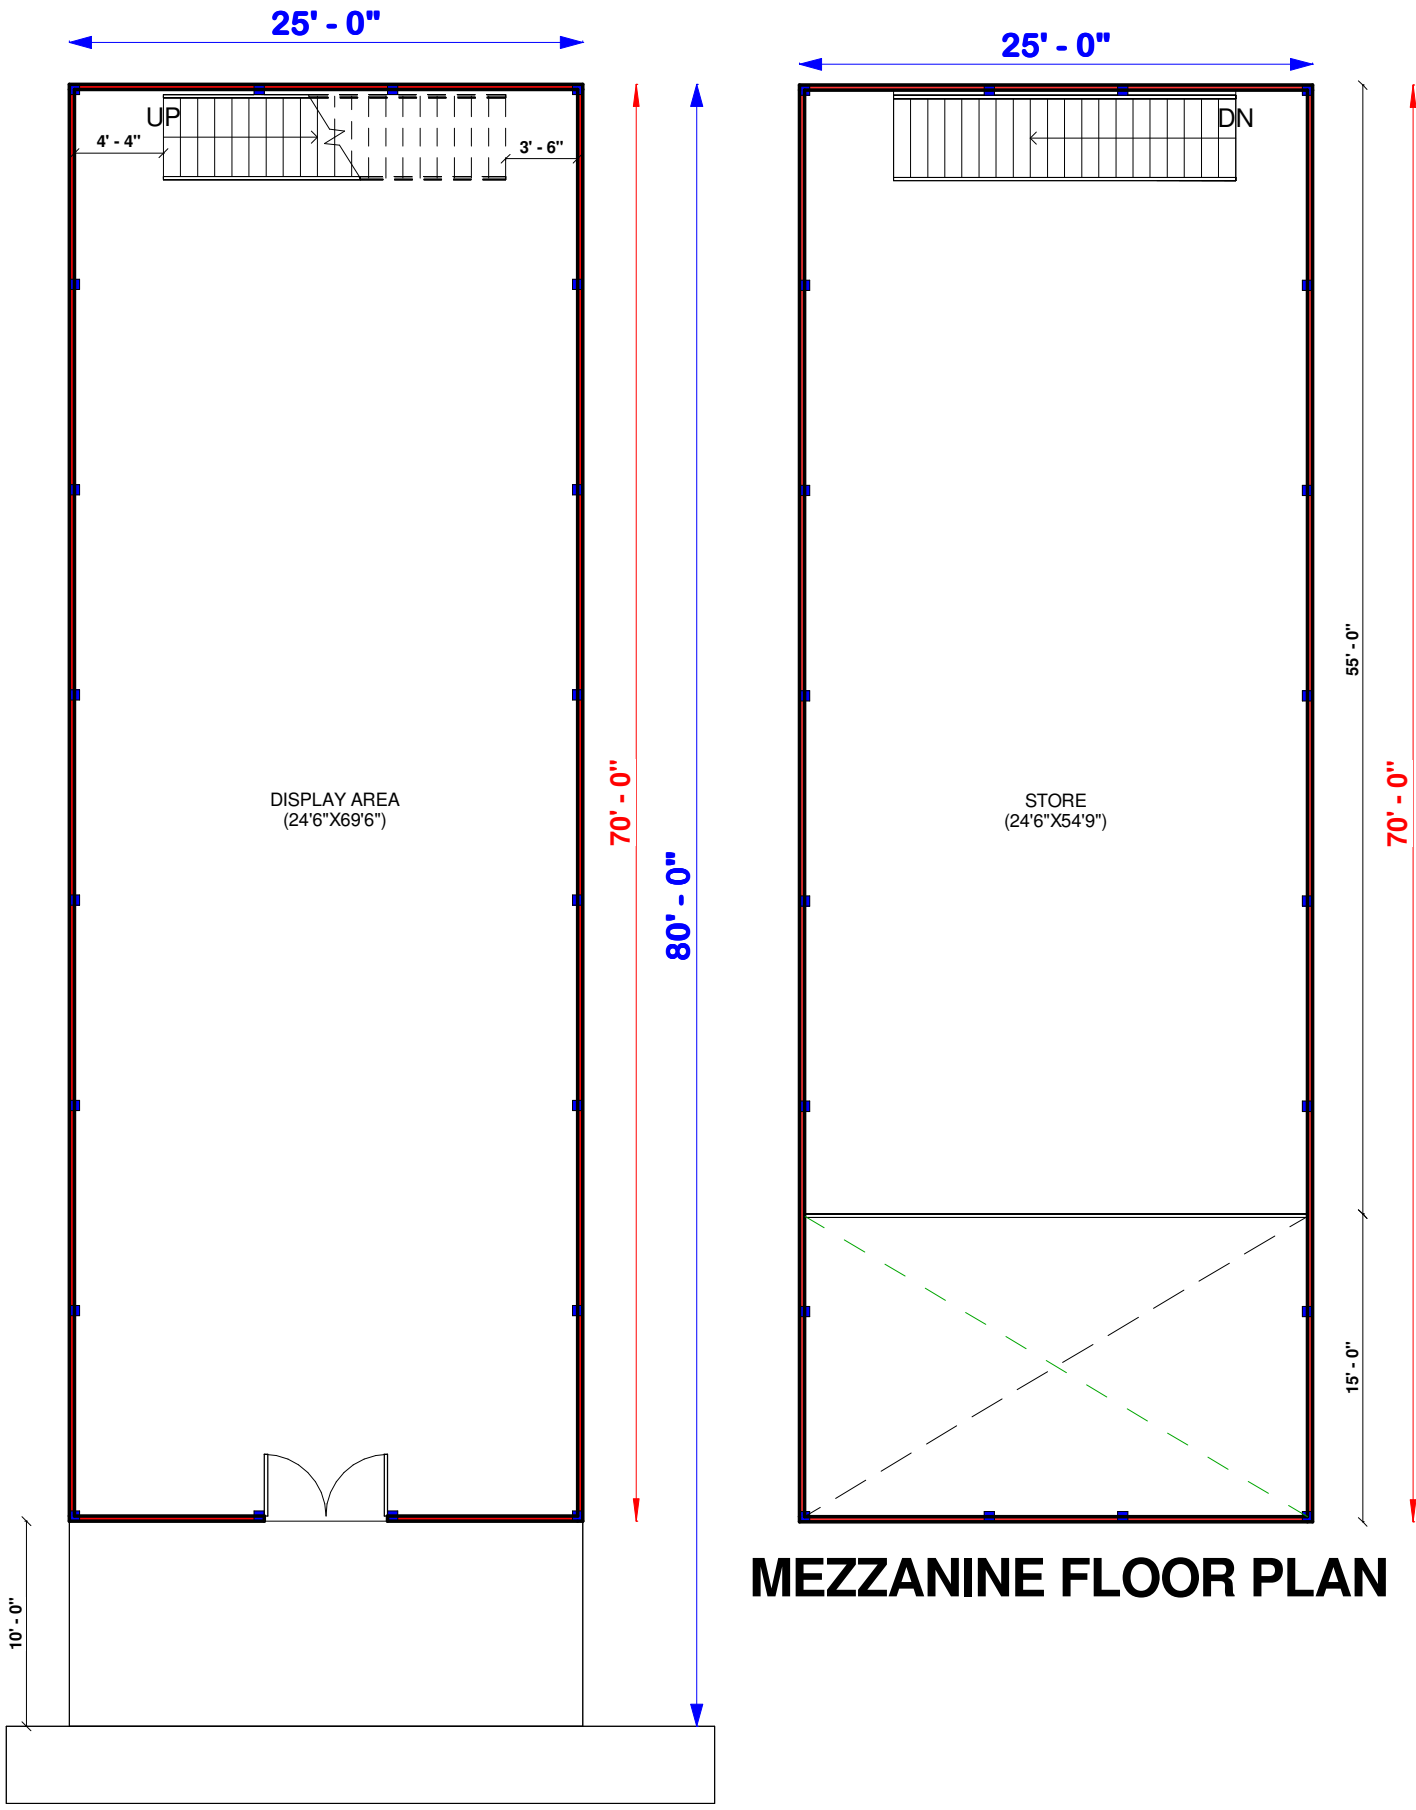

GROUND FLOOR PLAN

MEZZANINE FLOOR PLAN

NO.	REVISION	DATE	BY	COPY RIGHT	TITLE:	JOB NO:	NORTH	ARCHITECT
				THE COPYRIGHT TO THIS DWG. IS WITH VKB HABITAT. THE DWG. MAY BE USED ONLY FOR THE PURPOSE INTENDED AND MAY NOT BE USED OR REPRODUCED IN ANY WAY WITHOUT CONSENT	FLOOR PLANS	DWG.NO: C.1- 1		AR.V.BALAMURUGAN;B.ARCH
					PROJECT: COMMERCIAL	SCALE: 1 : 110		A.K.Shelters
					CLIENT:	DATE: 22-11-22		2/357, AYYAVUDEVAR NAGAR, IYYER BUNGALOW, MADURAI-14
						DRAWN: YUVARAJ		CELL NO: 9544002525
						CHKD: VBM		Email: akshelters1998@gmail.com